

RESOLUTION

Gadsden Independent School District

PARTICIPATION IN LOCAL GOVERNMENT ROAD FUND PROGRAM ADMINISTERED BY NEW MEXICO DEPARTMENT OF TRANSPORTATION

WHEREAS THE Gadsden Independent School District and the New Mexico Department of Transportation have entered into a joint and coordinated effort in Cooperative Agreement Project Number SP-1-06 (906) and Control Number 87126 known as LGRF Project for year 2005-2006 to "Subgrade, base course, curb and PMBP – student drop-offs at Anthony Elementary School" within the control of the Gadsden Independent School District.

WHEREAS, the total cost of said project will be Thirty Eight Thousand Three Hundred Eighty Nine and 33/100 Dollars \$38,389.33 to be funded in proportional share by the parties hereto as follows:

- a. New Mexico Department of Transportation share shall be 75% or \$28,792.00
- b. Gadsden Independent School District's proportional matching share shall be 25% or \$9,597.33

TOTAL PROJECT COST IS \$38,389.33

Scope of work: "Subgrade, base course, curb and PMBP – student drop-offs at Anthony Elementary School" (See attached drawing and estimate)

Gadsden Independent School District shall pay all costs, which exceed to total amount of Thirty Eight Thousand Three Hundred Eighty Nine and 33/100 Dollars \$38,389.33

Now therefore, be it resolved in official session the Gadsden Independent School District determines, resolves, and orders as follows:

That the Cooperative agreement for "Subgrade, base course, curb and PMBP – student drop-offs at Anthony Elementary School" is adopted and has a priority standing.

The agreement terminates on December 31, 2006 and the Gadsden Independent School District incorporates all the agreements, covenants, and understandings between the parties hereto concerning the subject matter hereof, and all such covenants, agreements and understandings have been merged into the written agreement.


NOW therefore, be it resolved by the Gadsden Independent School District to enter into Cooperative Agreement Project Number SP-1-06 (906) Control Number 87126 with the New Mexico Department of Transportation for LGRF Project for year 2005-2006 to "Subgrade, base course, curb and PMBP – student drop-offs at Anthony Elementary School" within the control of the Gadsden Independent School District in Anthony, New Mexico.

Gadsden I.S.D. School Board President

Date Adopted

KEYED NOTES


- 1 INSTALL NEW CURB
- 2 INSTALL 2" HMAC PER NMDOT STANDARDS
- 3 INSTALL NEW SIDEWALK
- 4 BUILD HANDICAP RAMP
- 5 EXISTING SIDEWALK
- 6 EXISTING CHAIN LINK FENCE
- 7 EXISTING CHAIN LINK GATE
- 8 EXISTING MANHOLE TO BE ADJUSTED
- 9 PROPOSED PONDING AREA

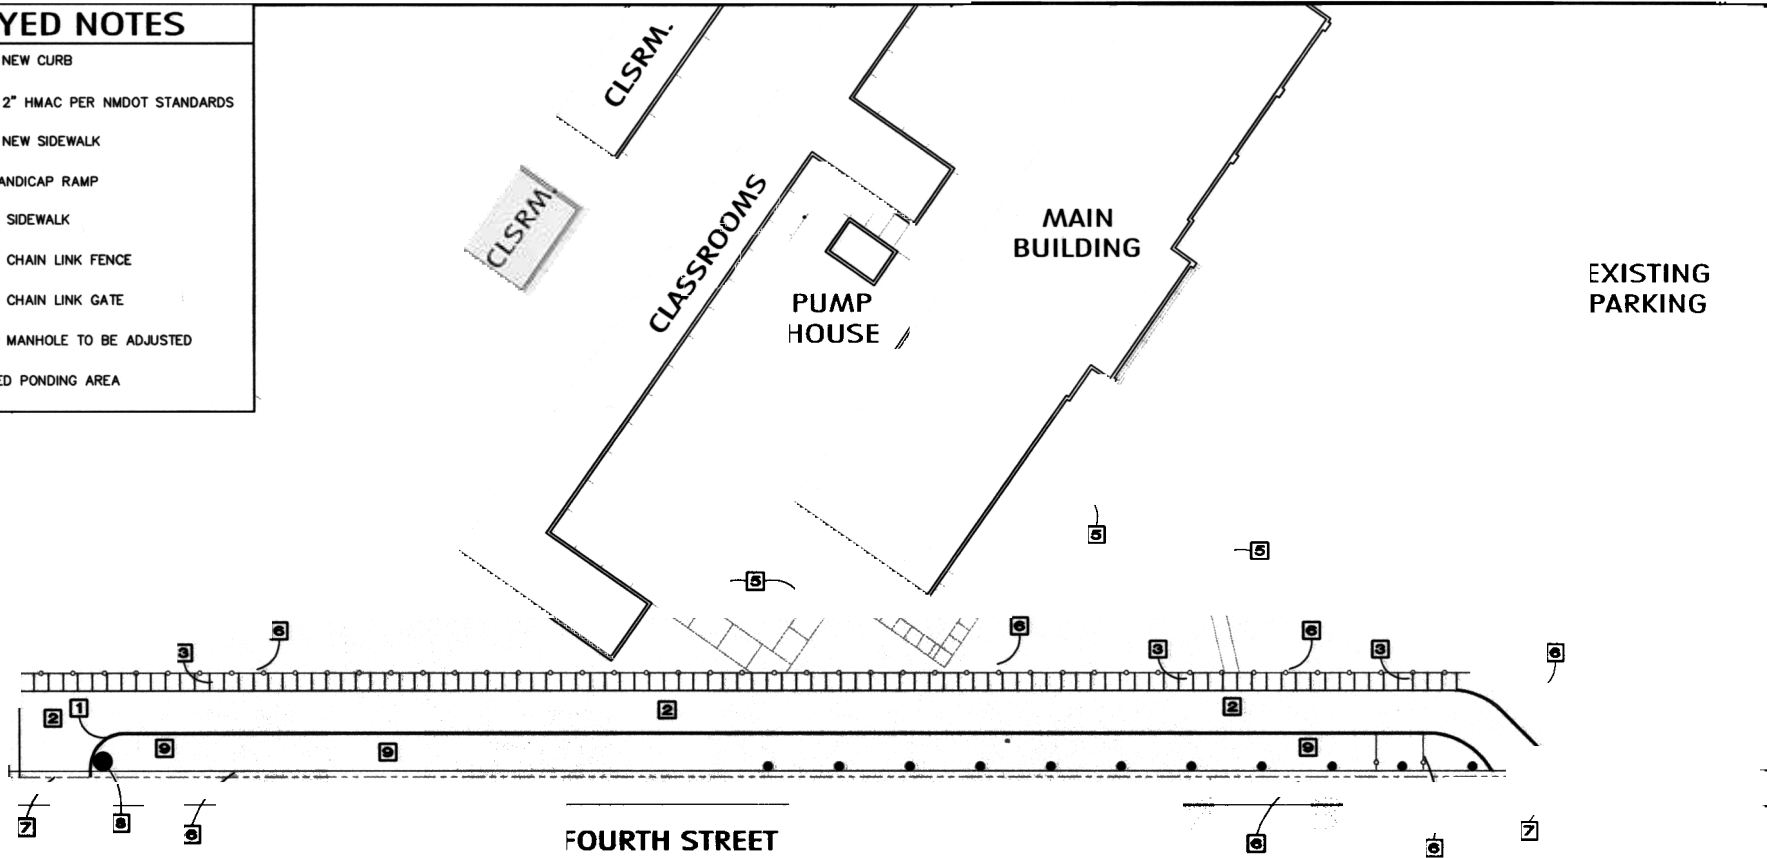

11/18/14 - Los Cruces (2014) (2)25 - Anthony Clark School Site - Fourth Street - 25' Street
 Job No. 14-0004 - 10' Notes

SITE PLAN

SCALE: 1" = 50' - 0"

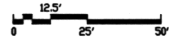

PRELIMINARY ESTIMATED SUMMARY OF COSTS AND QUANTITIES

ENTITY: Gadsden Independent School District D0: _____ CN: _____
 PROJECT No.: _____
 TERMINI: Anthony Elementary School, Anthony NM VENDOR No. _____

SCOPE OF

WORK: Construct and paved student drop off for Anthony Elementary School, including th design, construction administration, and construction.

ITEM NO.	ITEM DESCRIPTION	UNIT	ESTIMATED QUANTITY	FINAL QUANTITY	UNIT COST	ESTIMATED COST
1	Mobilization/Demobilization	LS	1		\$ 20,000.00	\$ 20,000.00
2	All earthwork, cut to waste as shown on plans	CYYD	2800		\$ 5.00	\$ 14,000.00
3	Sub-Grade Preparation	SY	2900		\$ 1.50	\$ 4,350.00
4	Base course	SY	2900		\$ 5.50	\$ 15,950.00
5	PMBP asphalt	SY	2900		\$ 7.00	\$ 20,300.00
6	Concrete Curb	LF	2340		\$ 10.00	\$ 23,400.00
7	Concrete Rundowns	SY	40		\$ 50.00	\$ 2,000.00
8	Sidewalk	SF	4700		\$ 4.00	\$ 18,800.00
9	Concrete Handicap Ramps	EA	5		\$ 500.00	\$ 2,500.00
10	Existing Sanitary Sewer to be Adjusted	EA	1		\$ 500.00	\$ 500.00
11	Signing for Bus Drop Off	EA	7		\$ 167.88	\$ 1,175.16
12	All Stripping	LS	1		\$ 2,500.00	\$ 2,500.00
13	Trench Drain	EA	6		\$ 300.00	\$ 1,800.00
14	Material Testing by Contractor	LS	1		\$ 3,500.00	\$ 3,500.00
	Total Base Bid (Item 1-14)					\$130,775.16
	Contingency @ 10%					\$ 13,077.52
	GRT on Construction @ 5.8125					\$ 8,361.44
	Total Construction					\$152,214.11

Engineering and Construction Administration

Survey	\$ 3,500.00
Engineering Fees	\$ 23,934.00
Reimbursable	\$ 2,500.00
Total	\$ 29,934.00
GRT on Construction @ 6.50%	\$ 1,945.71
Total Fees	\$ 31,879.71

Items requested to be paid by NMDOT

FINAL TOTAL PROJECT COST	\$ 184,094
75% NMDOT SHARE	\$ 138,070
25% (GISD) SHARE	\$ 46,023