
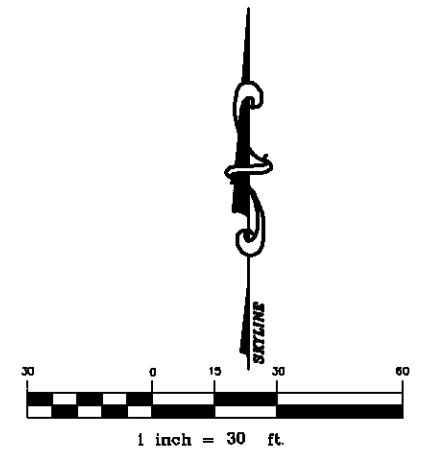


ORIGINAL PIPE CROSS-SECTION AND CHANNEL TOPOS

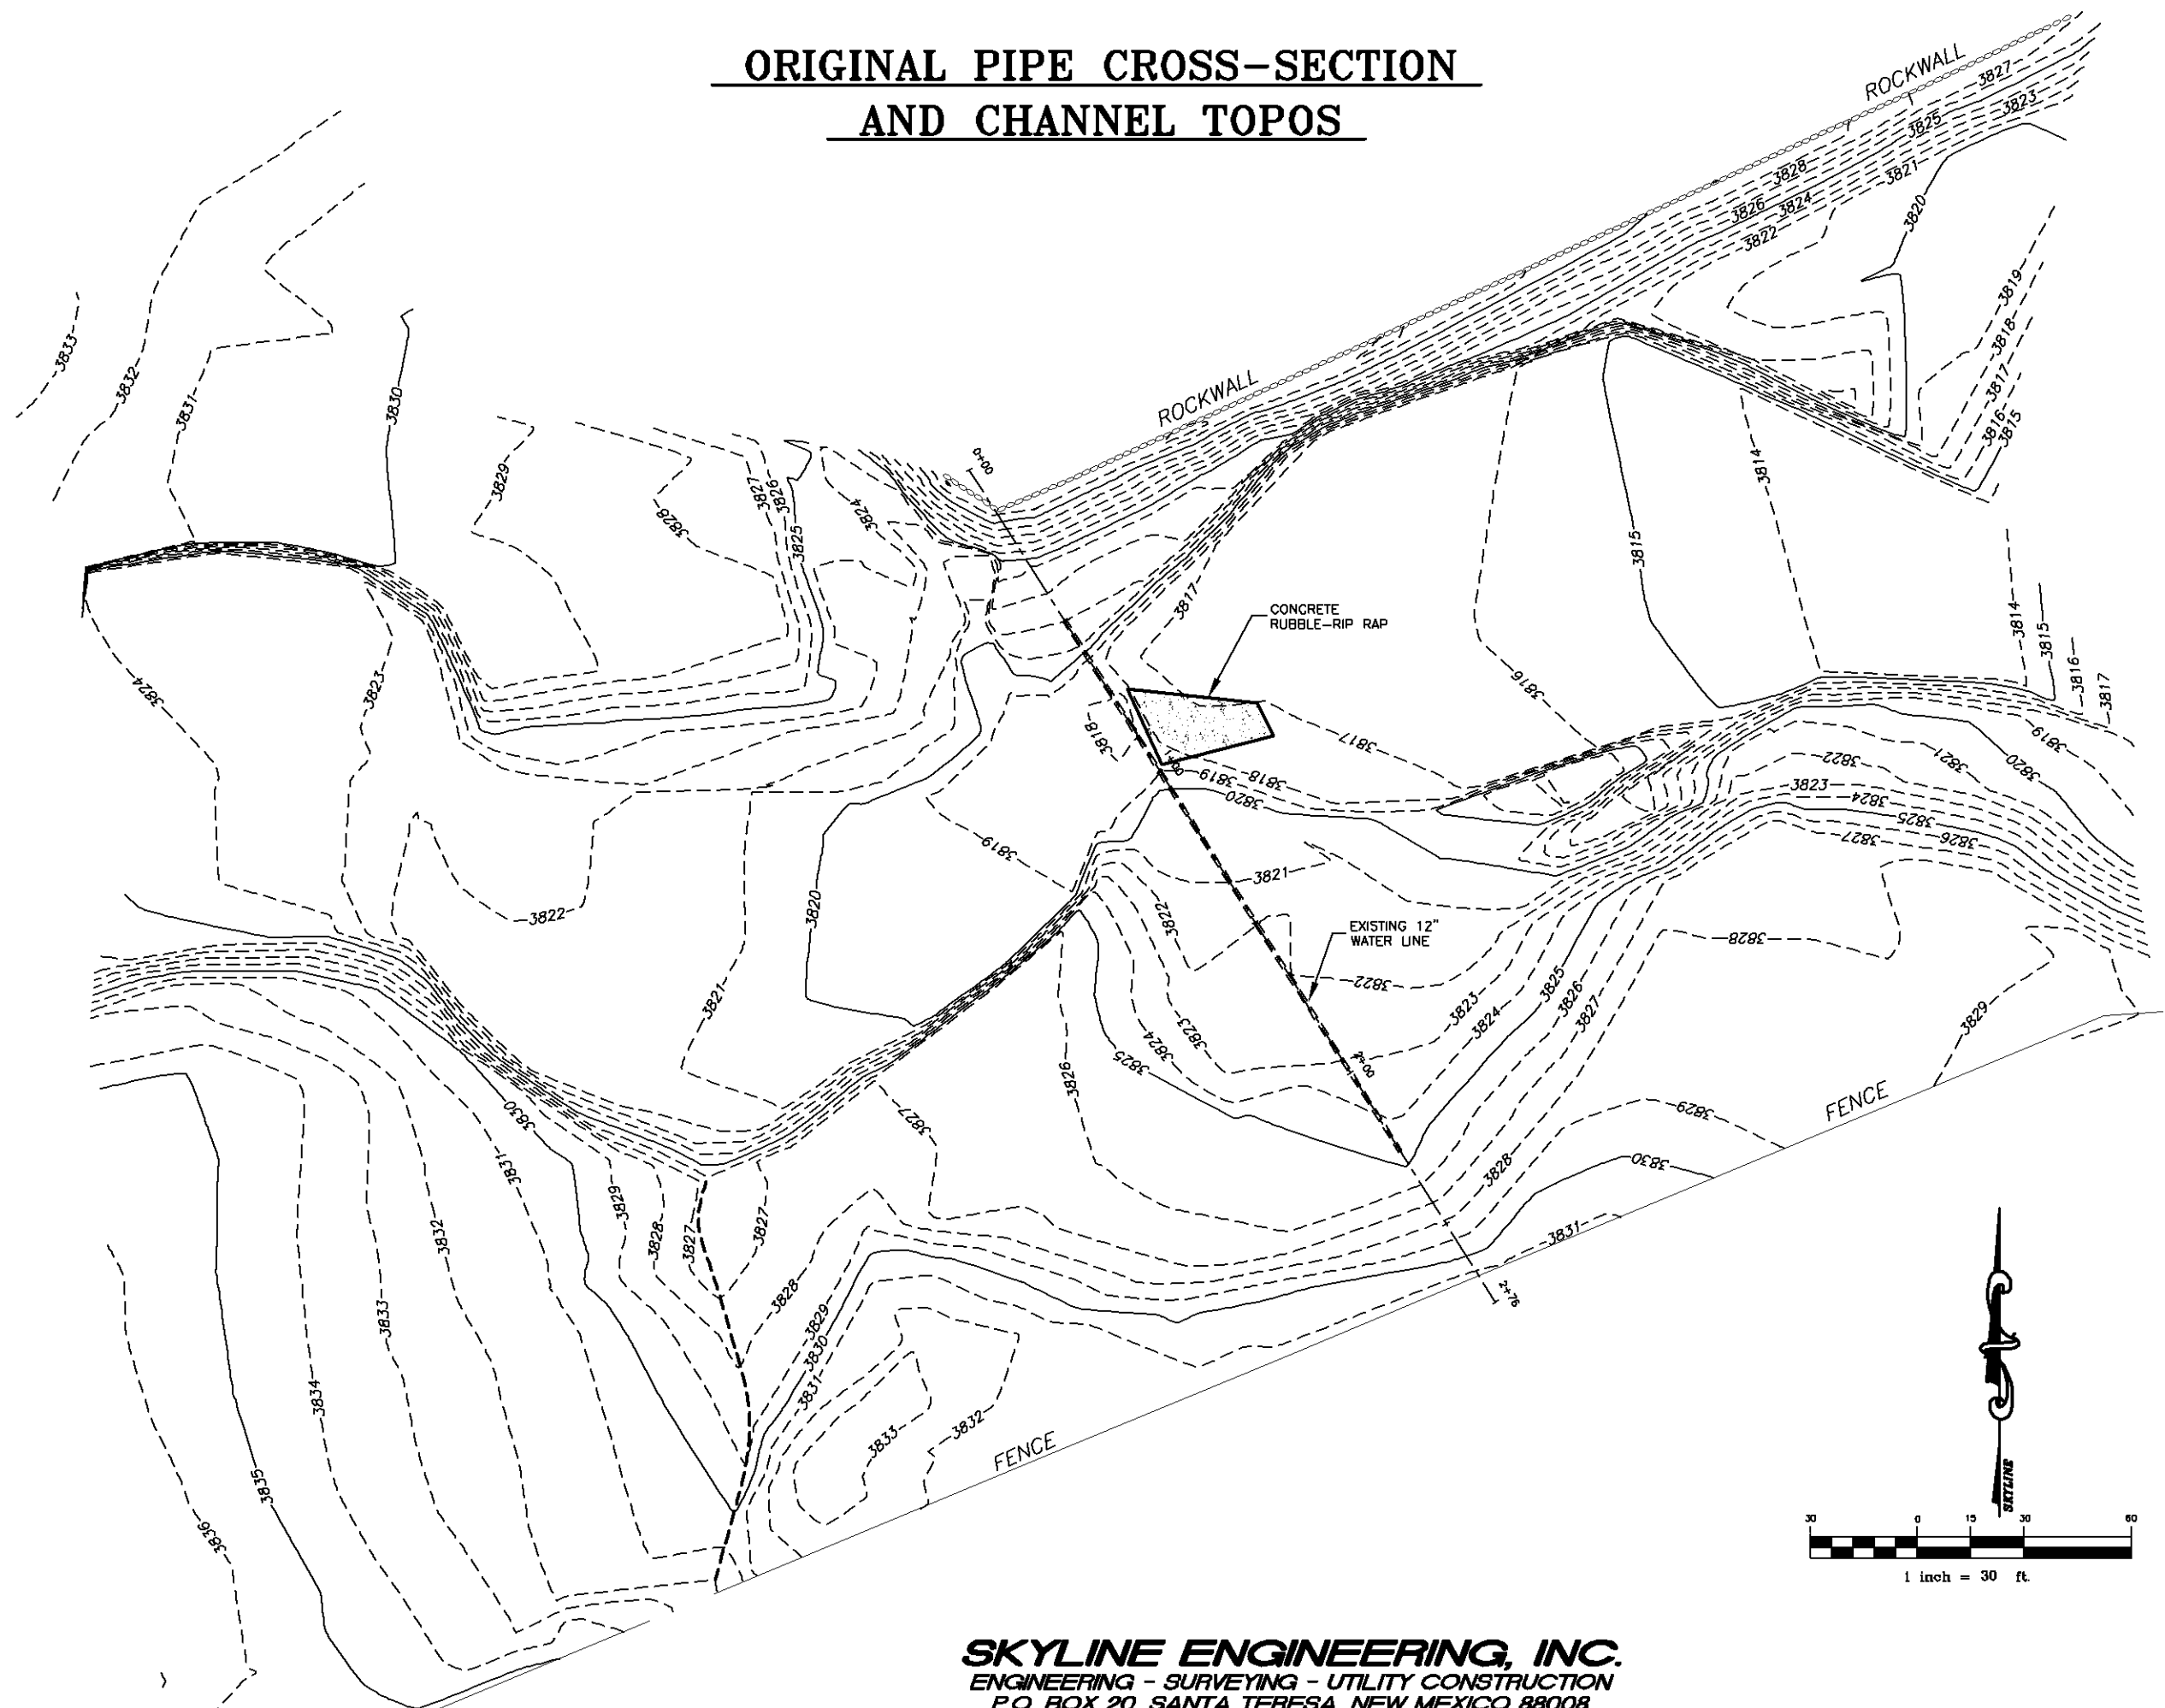

SKYLINE ENGINEERING, INC.
 ENGINEERING - SURVEYING - UTILITY CONSTRUCTION
 P.O. BOX 20, SANTA TERESA, NEW MEXICO 88008
 Phone: (505) 589 5481 - Fax: (505) 589-0477 - Email: skyline@zianet.com